

NOTE: PARKING TO BE RESTRICTED A DISTANCE OF 22' BEFORE FIRST DRUM TO 22' AFTER LAST DRUM ON ANY APPROACH WHERE CHANNELIZATION IS PROVIDED

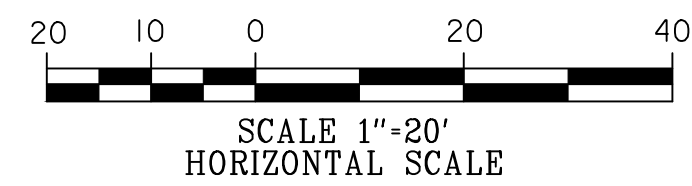
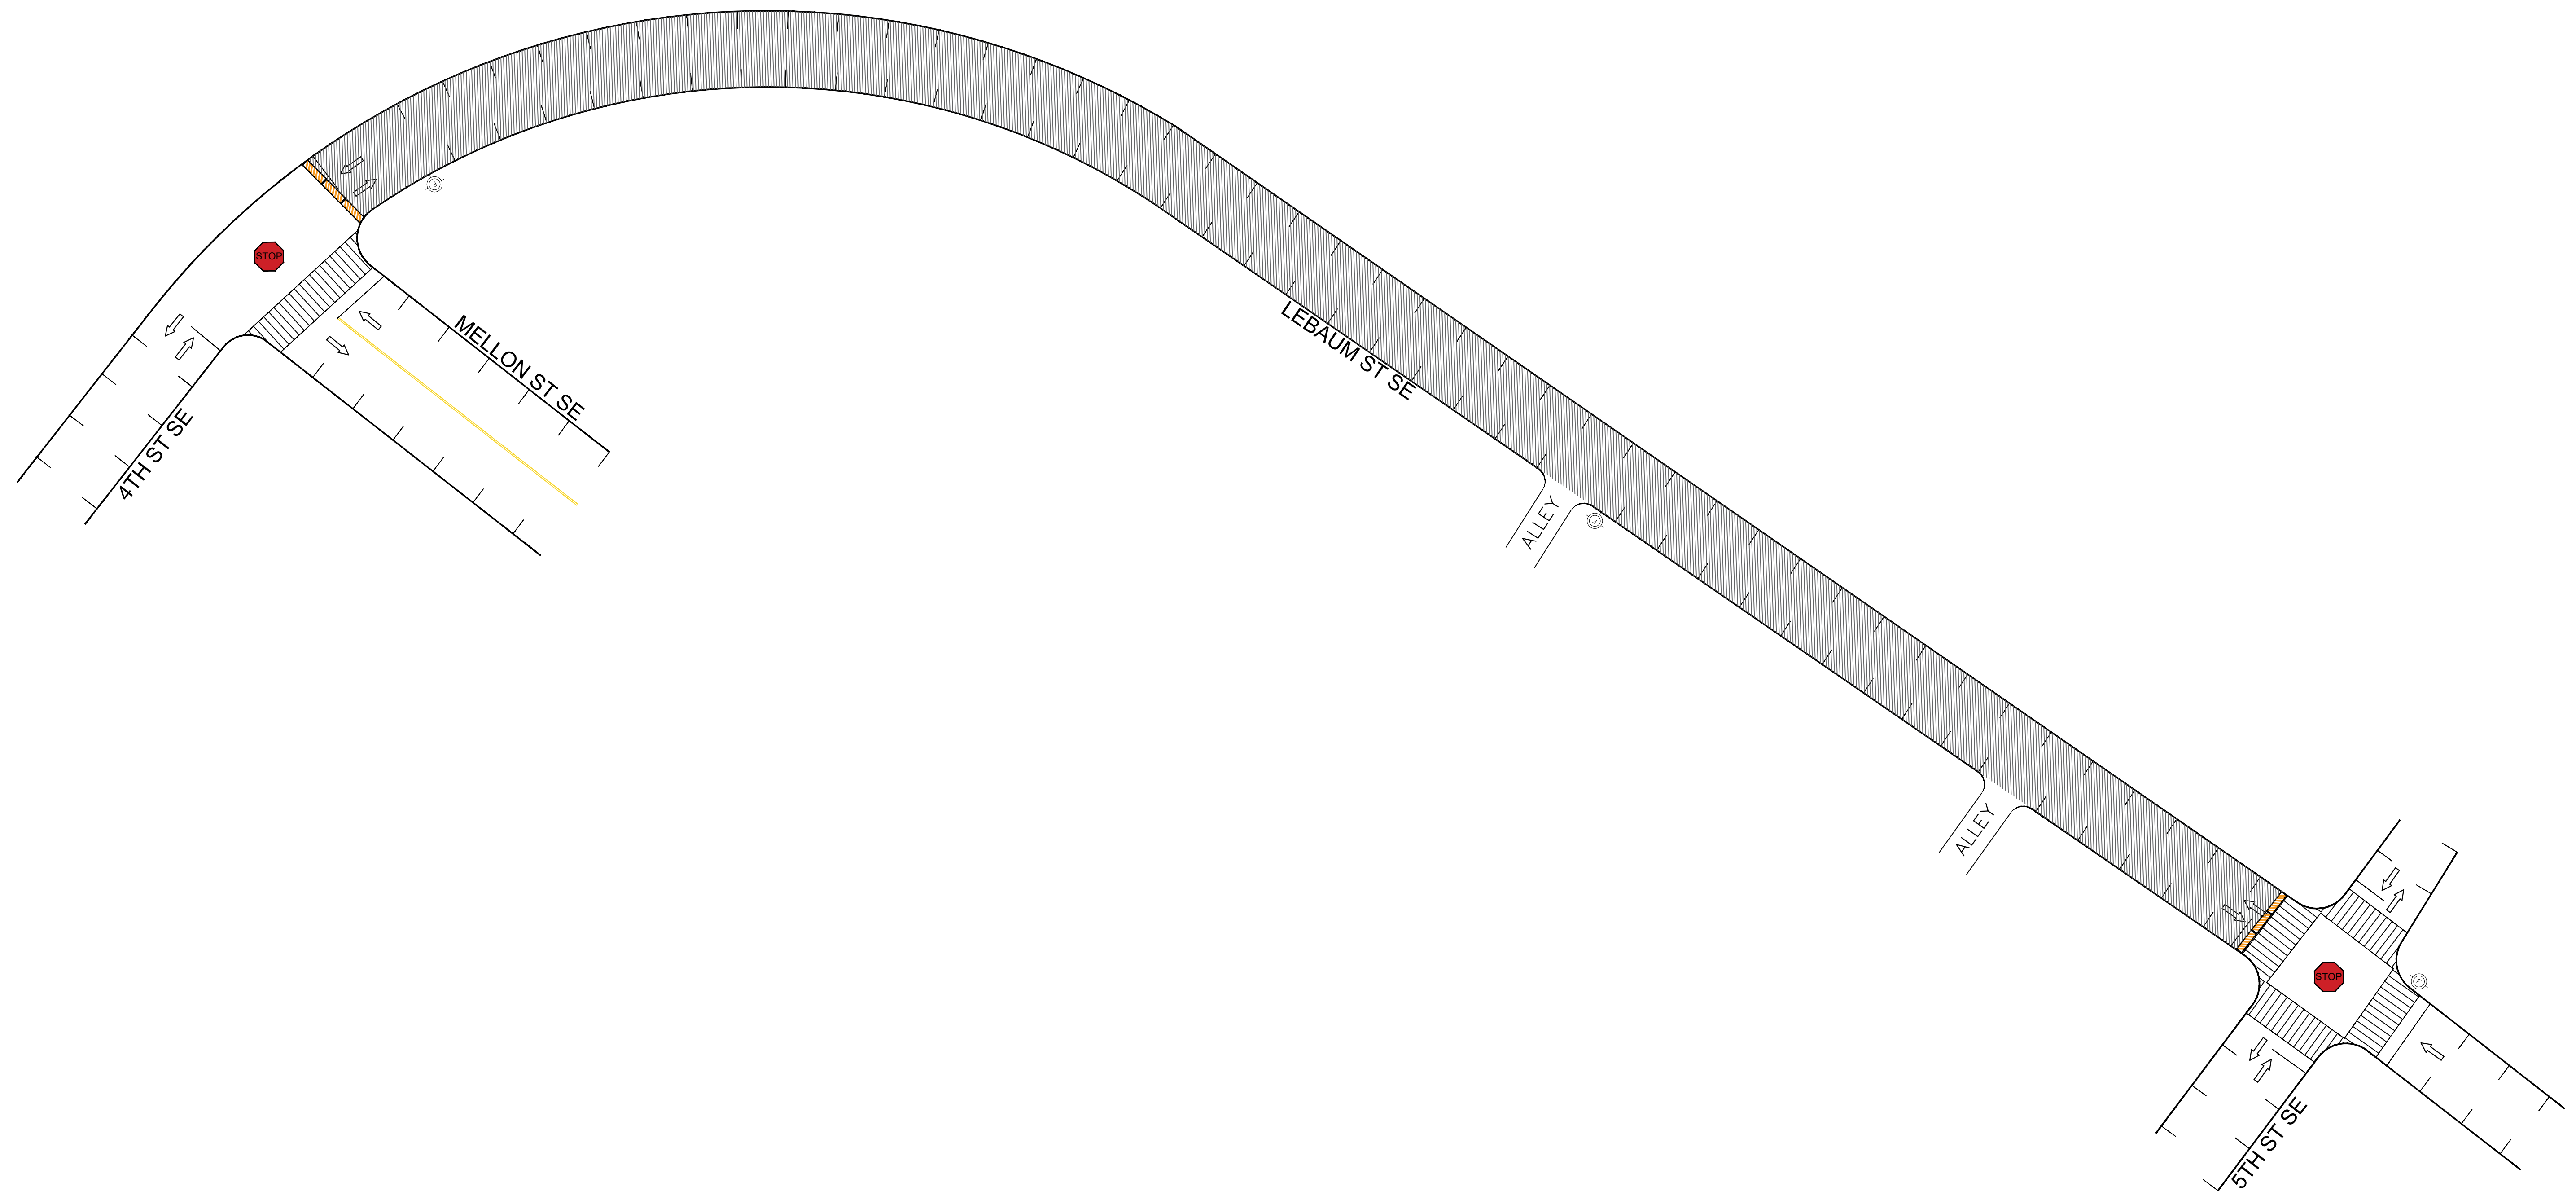
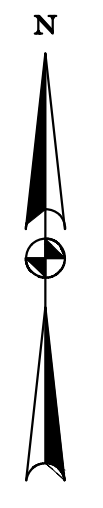
**LEGEND:**

-  TEMPORARY SIGN MOUNTED ON SPRING STAND
-  DIRECTION OF TRAVEL
-  CONSTRUCTION AREA
-  TRAFFIC DRUMS
-  TYPE III BARRICADE
-  ONE WAY SYMBOL

REG	STATE	PROJECT	SHEET NO.	TOTAL SHEETS
	D.C.	DCKA-2021-C-0026	192	232

**GENERAL NOTES:**

1. CONTRACTOR SHALL RESTRICT PARKING 72 HOURS IN ADVANCE.
2. CONTRACTOR IS TO PERFORM WORK DURING NON-PEAK HOURS ONLY: 9:30AM - 3:30PM.



**CAPITOL PAVING OF D.C. Inc.,**  
 CHANNING STREET, N.E.  
 WASHINGTON, D.C. 20018

NO	DESCRIPTION	NAME	DATE

D.C. DEPARTMENT OF TRANSPORTATION  
 INFRASTRUCTURE PROJECT MANAGEMENT DIVISION  
 POTOMAC ELECTRIC POWER CO.

DISTRICT OF COLUMBIA POWER LINE UNDERGROUNDING  
 (DC PLUG)

PEPCO WO-16611514 PEPCO PROJECT ID: PC20DS108

CIVIL CONSTRUCTION FOR DC PLUG FEEDER 15166  
 ALONG MALCOLM X AVE SE, MARTIN LUTHER KING  
 JR AVE SE, LEBAUM ST SE, MELLON ST SE,  
 NEWCOMB ST SE, OAKWOOD ST SE, ORANGE ST SE,  
 2ND ST SE, 4TH ST SE AND 5TH ST SE

MAINTENANCE OF TRAFFIC PLAN FOR INTERSECTION  
 OF MALCOLM X AVE AND OAKWOOD ST - STAGE 1



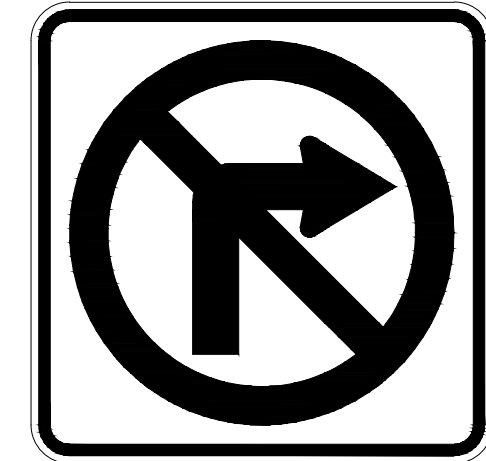

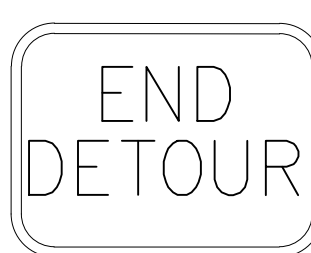
**MT-31**

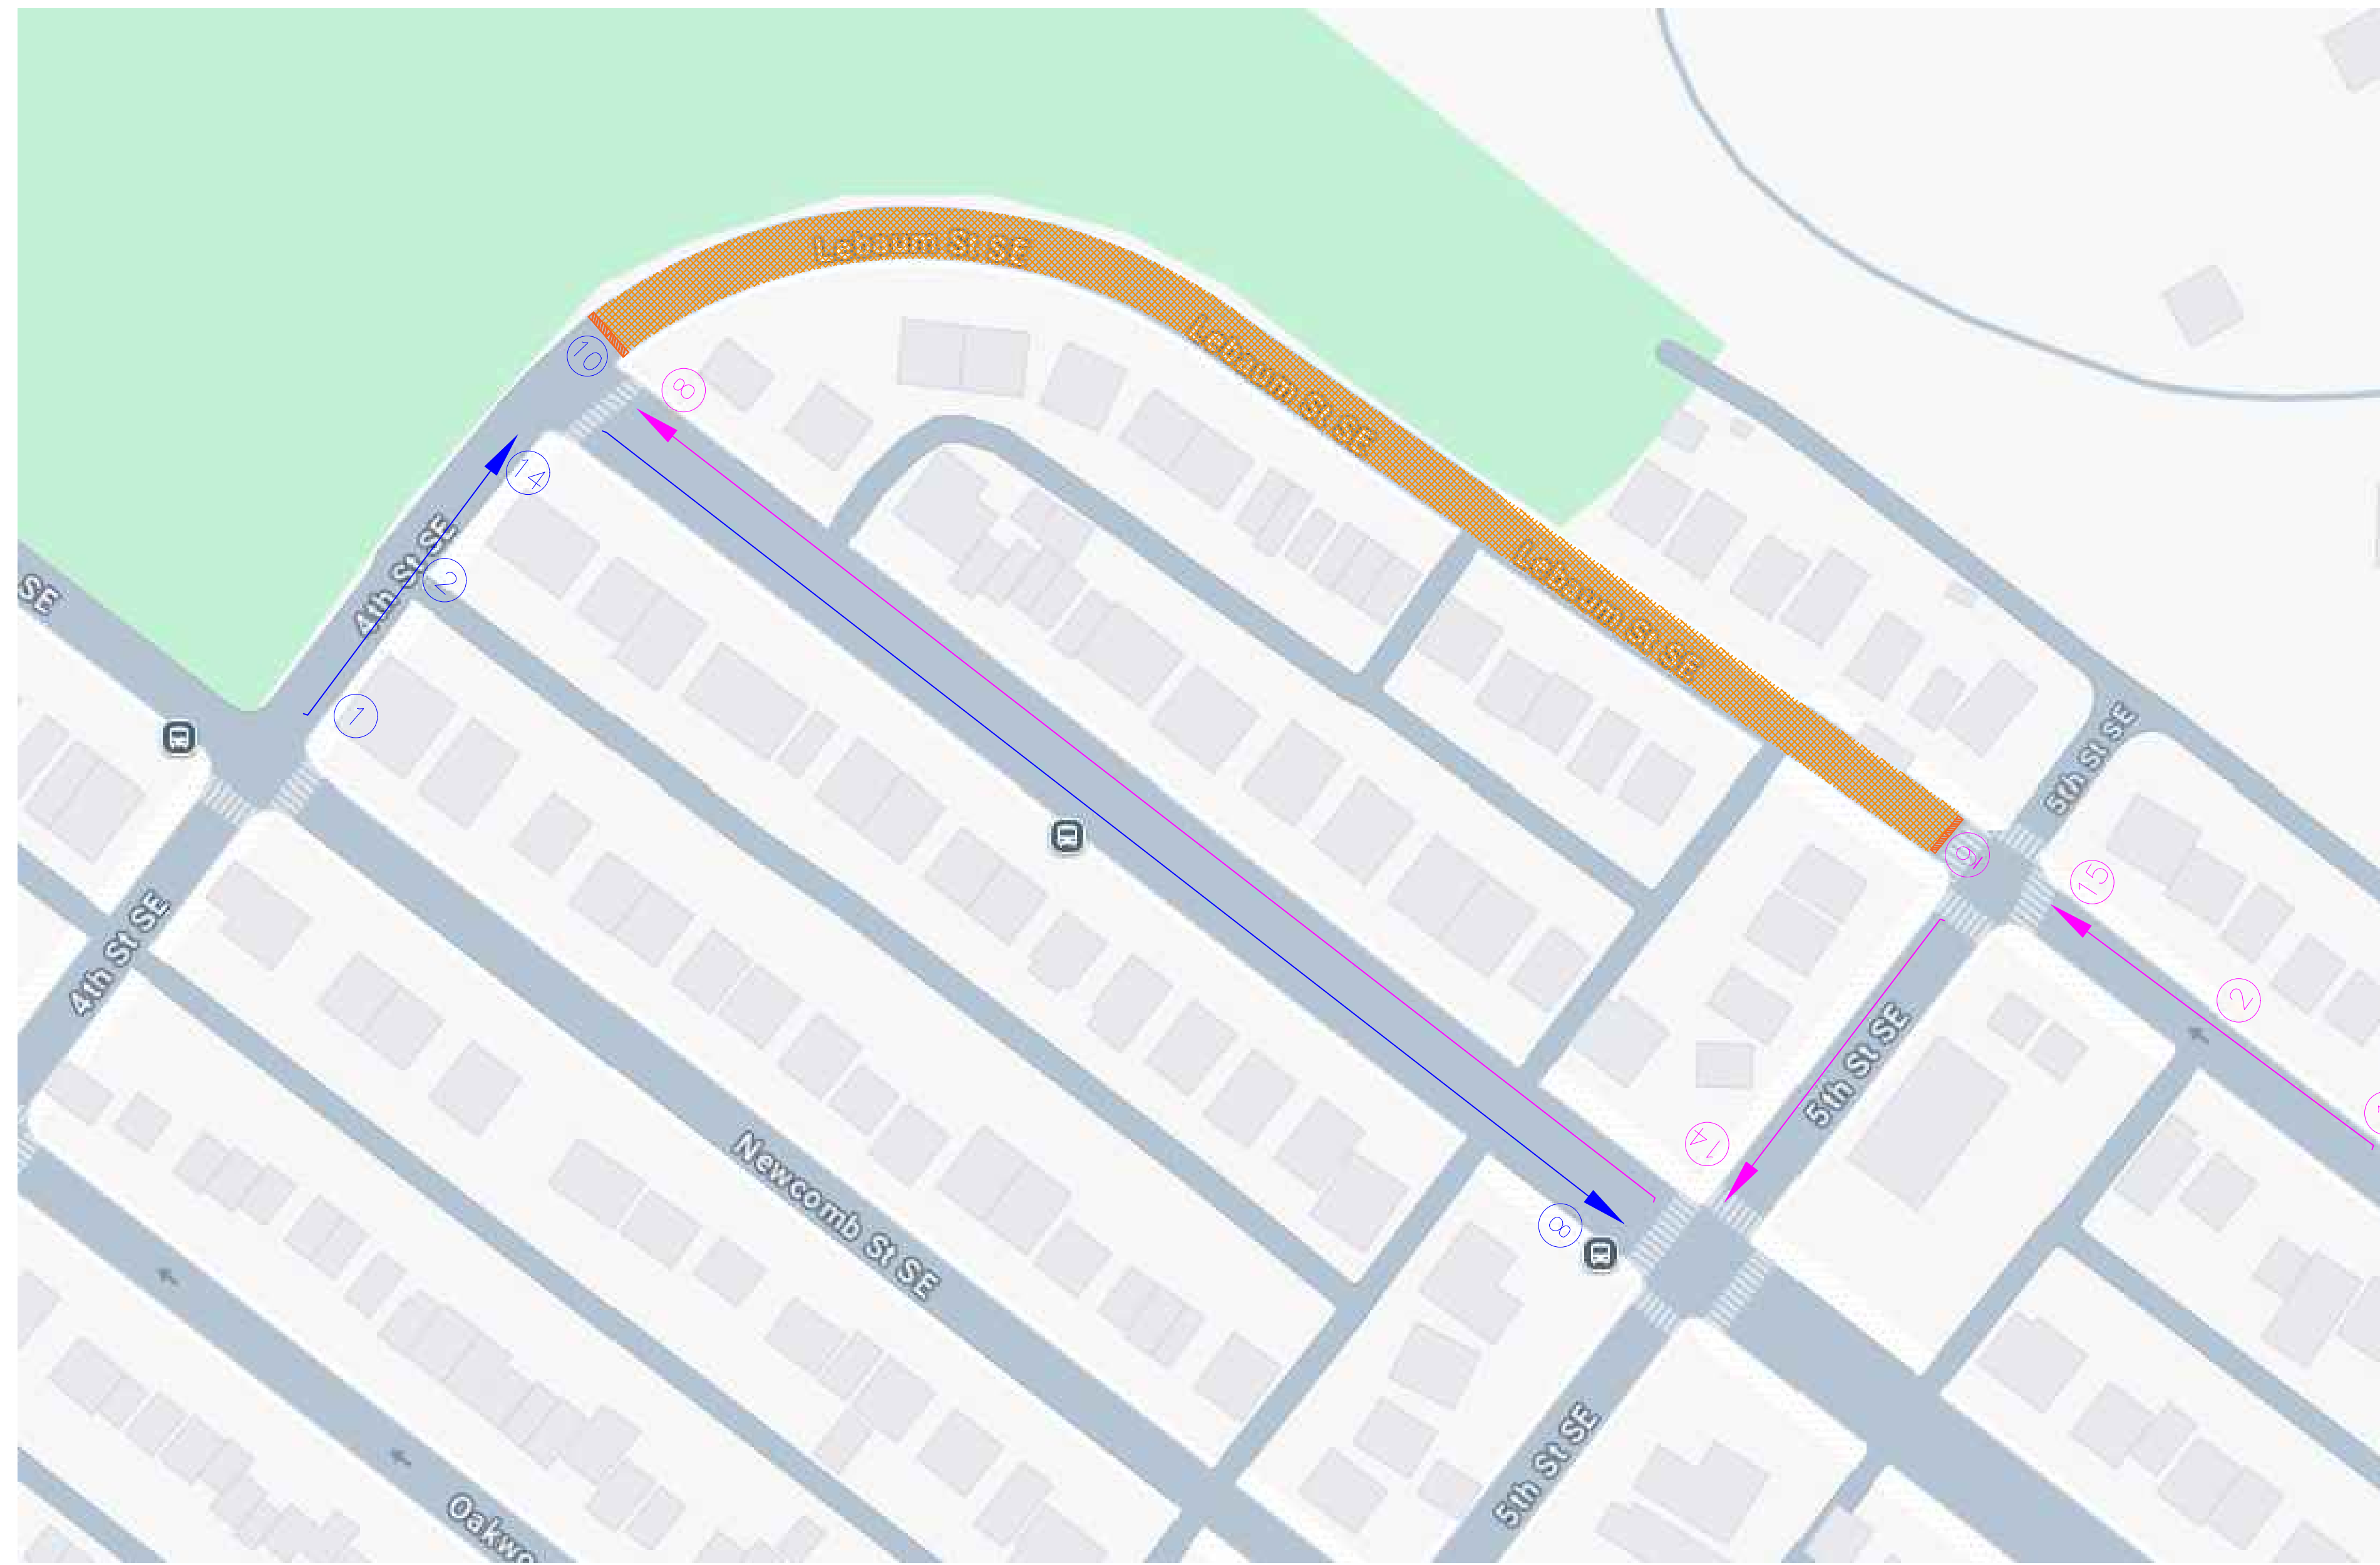
PROJECT ENG. SB  
 DESIGNED BY SB  
 CHECKED BY IML  
 DRAWN BY SD  
 PROJECT MGR. AA  
 DIVISION CHIEF





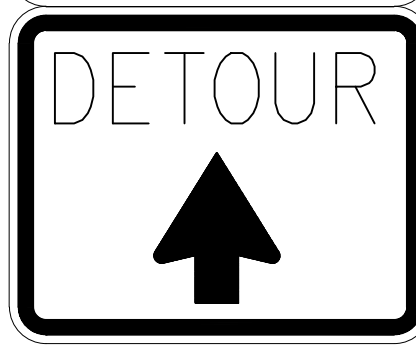

DATE May 31, 2022  
 FILE \_\_\_\_\_  
 SHEET 192 OF 232

# DETOUR FOR MOT PHASE 31

REG	STATE	PROJECT	SHEET NO.	TOTAL SHEETS
	D.C.	DCKA-2021-C-0026	192	232

- 1  36"x36" W20-1
- 2  36"x36" W20-2
- 3  36"x36" R3-1
- 4  36"x36" R3-2
- 8  24"x18" M4-8a



- 9  60'x30" R11-4
- 10  60'x30" R11-4
- 14  30"x15" M4-1  
30"x24" M4-9R
- 15  30"x15" M4-1  
30"x24" M4-9L
- 16  30"x15" M4-1  
30"x24" M4-9
- 17  SIGNS 9,10,17 TO BE INSTALLED ON TYPE 3 BARRICADE



**CAPITOL PAVING OF D.C. Inc.**  
 CHANNING STREET, N.E.  
 WASHINGTON, D.C. 20018

DESCRIPTION	NAME	DATE

D.C. DEPARTMENT OF TRANSPORTATION  
 INFRASTRUCTURE PROJECT MANAGEMENT DIVISION  
 POTOMAC ELECTRIC POWER CO.  
 DISTRICT OF COLUMBIA POWER LINE UNDERGROUNDING  
 (DC PLUG)

PEPCO WO-16611514 PEPCO PROJECT ID: PC20DS108	<b>MT-31</b>
CIVIL CONSTRUCTION FOR DC PLUG FEEDER 15166 ALONG MALCOLM X AVE SE, MARTIN LUTHER KING JR AVE SE, LEBAUM ST SE, MELLON ST SE, NEWCOMB ST SE, OAKWOOD ST SE, ORANGE ST SE, 2ND ST SE, 4TH ST SE AND 5TH ST SE	PROJECT ENG. <u>SB</u> DESIGNED BY <u>SB</u> CHECKED BY <u>JWL</u> DRAWN BY <u>SD</u> PROJECT MGR. <u>AA</u> DIVISION CHIEF
MANTENANCE OF TRAFFIC PLAN FOR INTERSECTION OF MALCOLM X AVE AND OAKWOOD ST - STAGE 1	DATE <u>May 31, 2022</u> FILE _____ SHEET 192 OF 232